

CITY OF WIXOM

OAKLAND COUNTY, MICHIGAN

POTTER ROAD SAFETY PATH

JOB NO. 20080890
HUBBELL, ROTH AND CLARK, INC.



Kevin W. Hinkley

Mayor

Richard Ziegler

Deputy Mayor

Patrick Beagle

James Cutright

John Lee


Lori Rich

Thomas Rzeznik


Council Members

J. Michael Dornan

City Manager

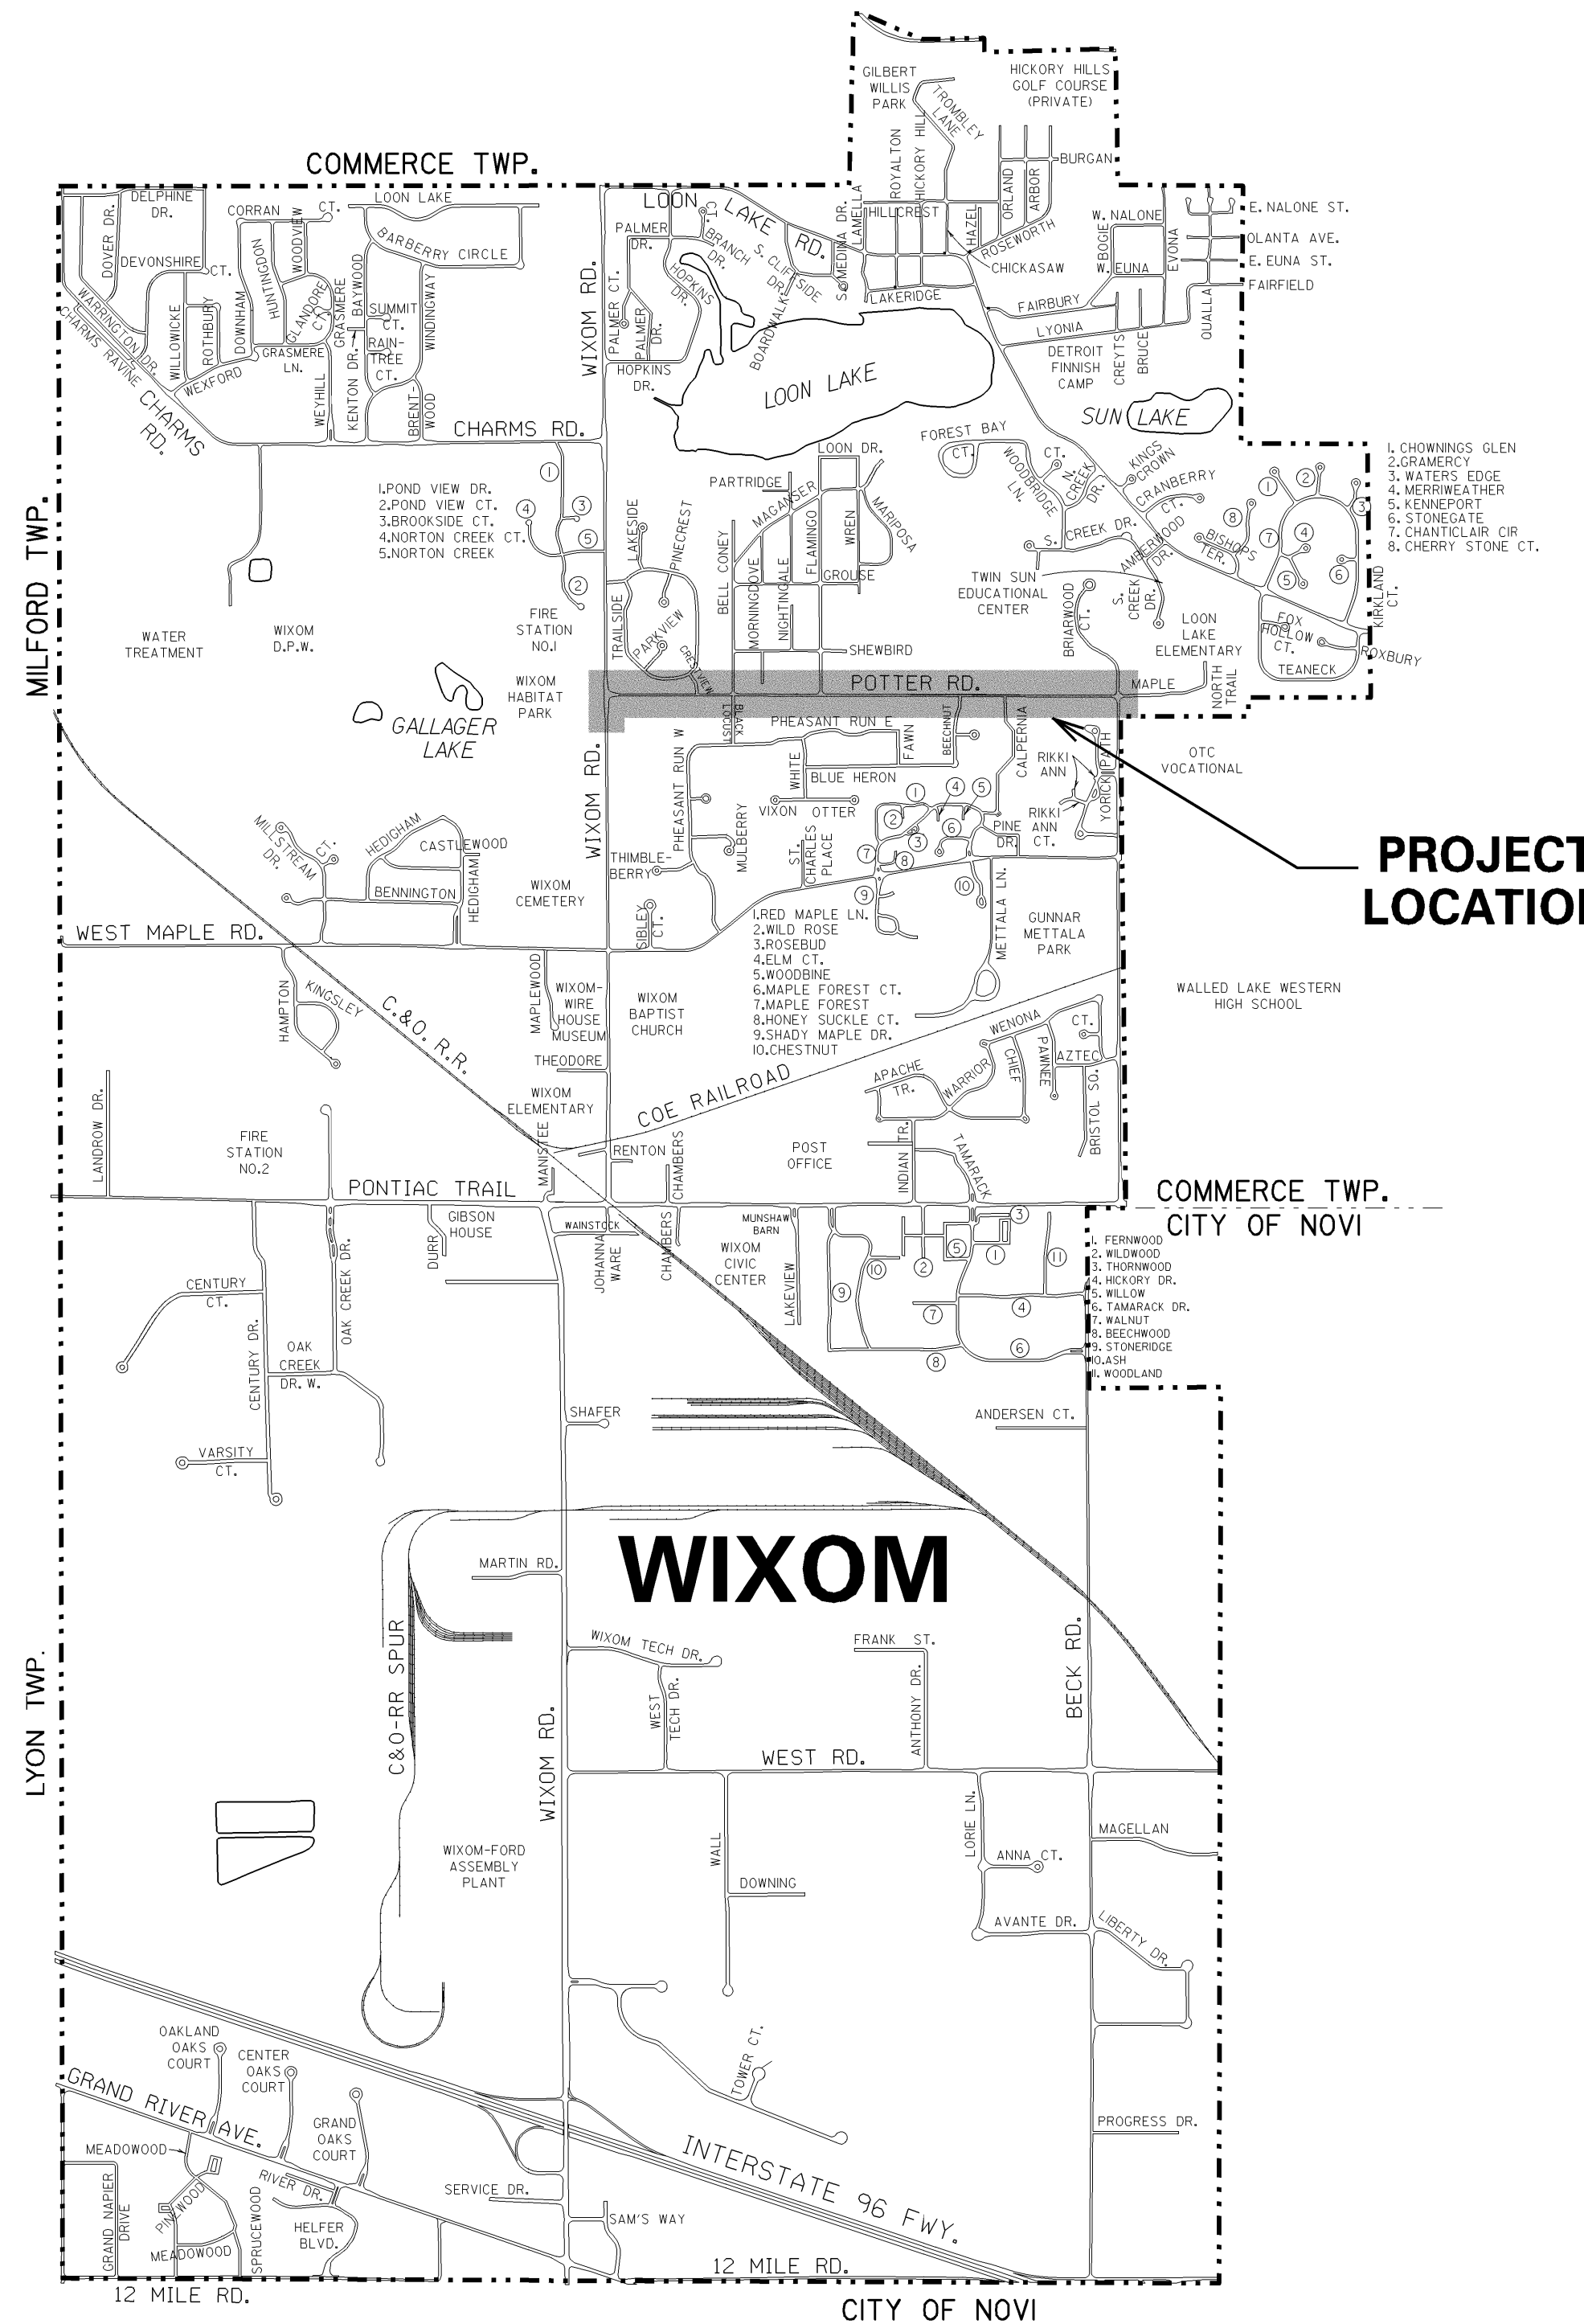

LOCATION MAP

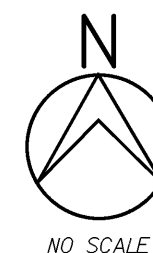

PLAN INDEX

DESCRIPTION	SHEET No.
COVER SHEET	-
PROJECT NOTES	ND-1
PROJECT DETAILS	ND-2
ADVANCE SIGNING & TEMPORARY TRAFFIC CONTROL	ND-3
KEY PLAN	ND-4
SAFETY PATH PLANS	1 THRU 7
INDEPENDENT GRADES	8
SOIL EROSION AND SEDIMENTATION CONTROL PLAN & DETAILS	SE-1 & 2

PREPARED BY:



HUBBELL, ROTH & CLARK, INC
Consulting Engineers

105 WEST GRAND RIVER AVE.
HOWELL, MICHIGAN 48843-7555

PHONE: (248) 454-6300
DIRECT PHONE: (517) 552-9199
FAX: (517) 552-6099

WEB SITE: <http://www.hrc-engr.com>

FOR:

CITY OF WIXOM
49045 PONTIAC TRAIL, WIXOM, MI 48393
H.R.C. JOB NO. 20080890

GEORGE E. HUBBELL	MICHAEL P. DARGA
-------------------	------------------